



364 Nevada St. Evacuation & Emergency Map

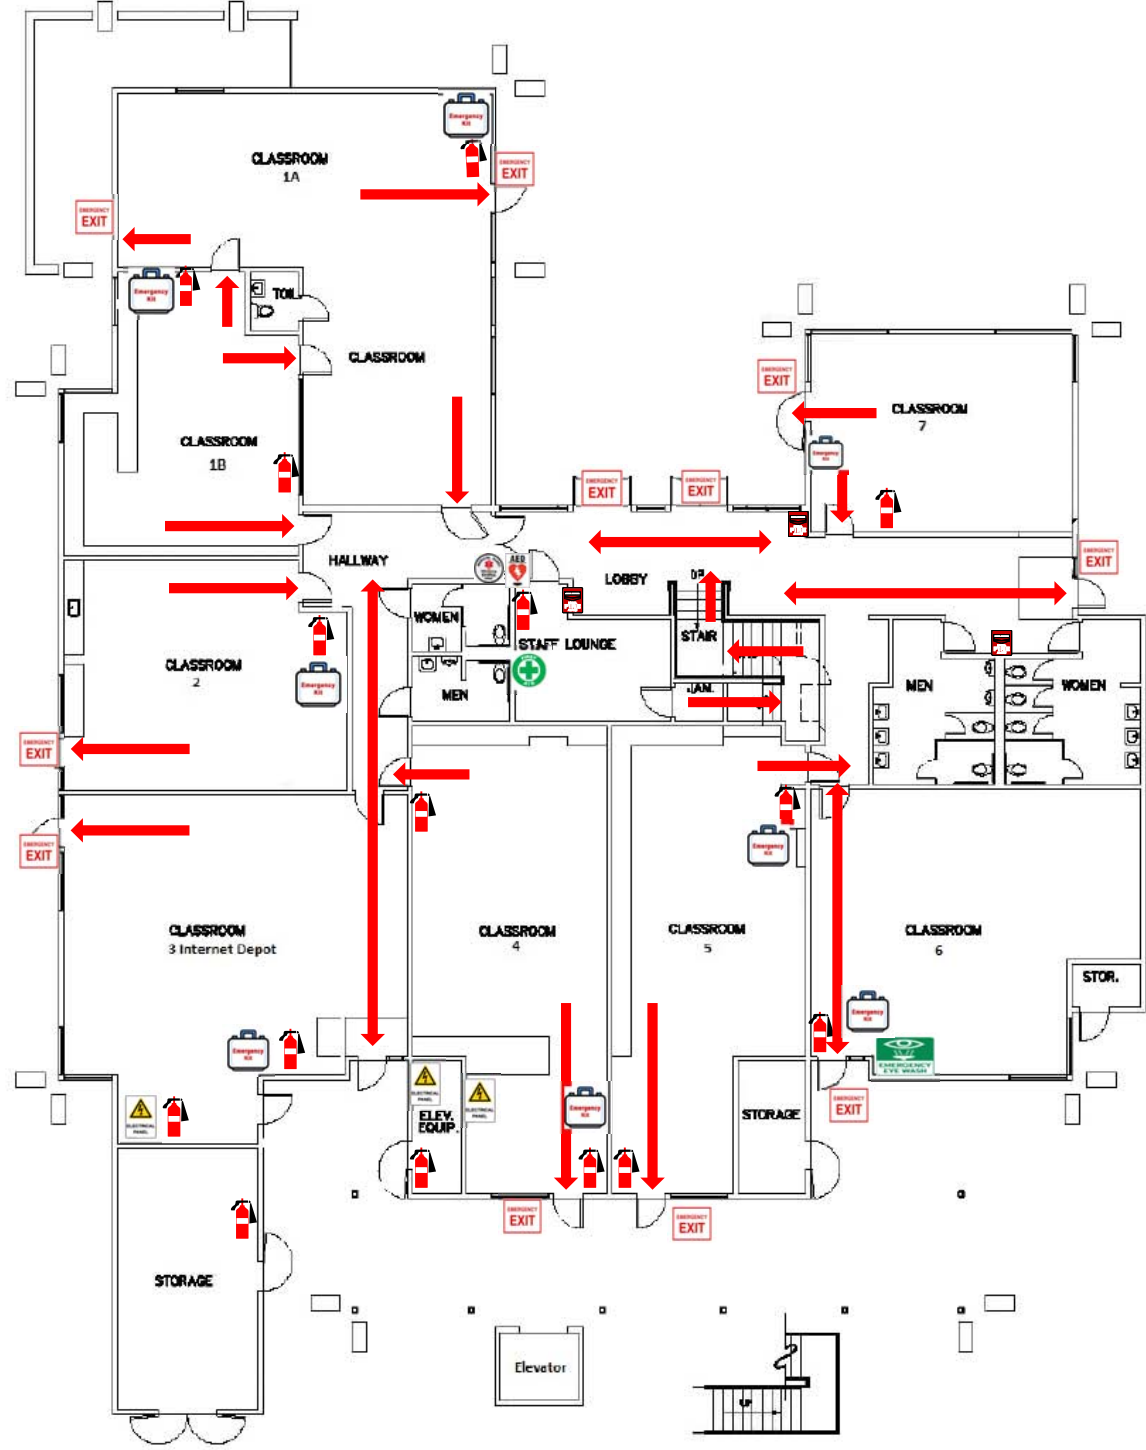

1 FIRST FLOOR PLAN

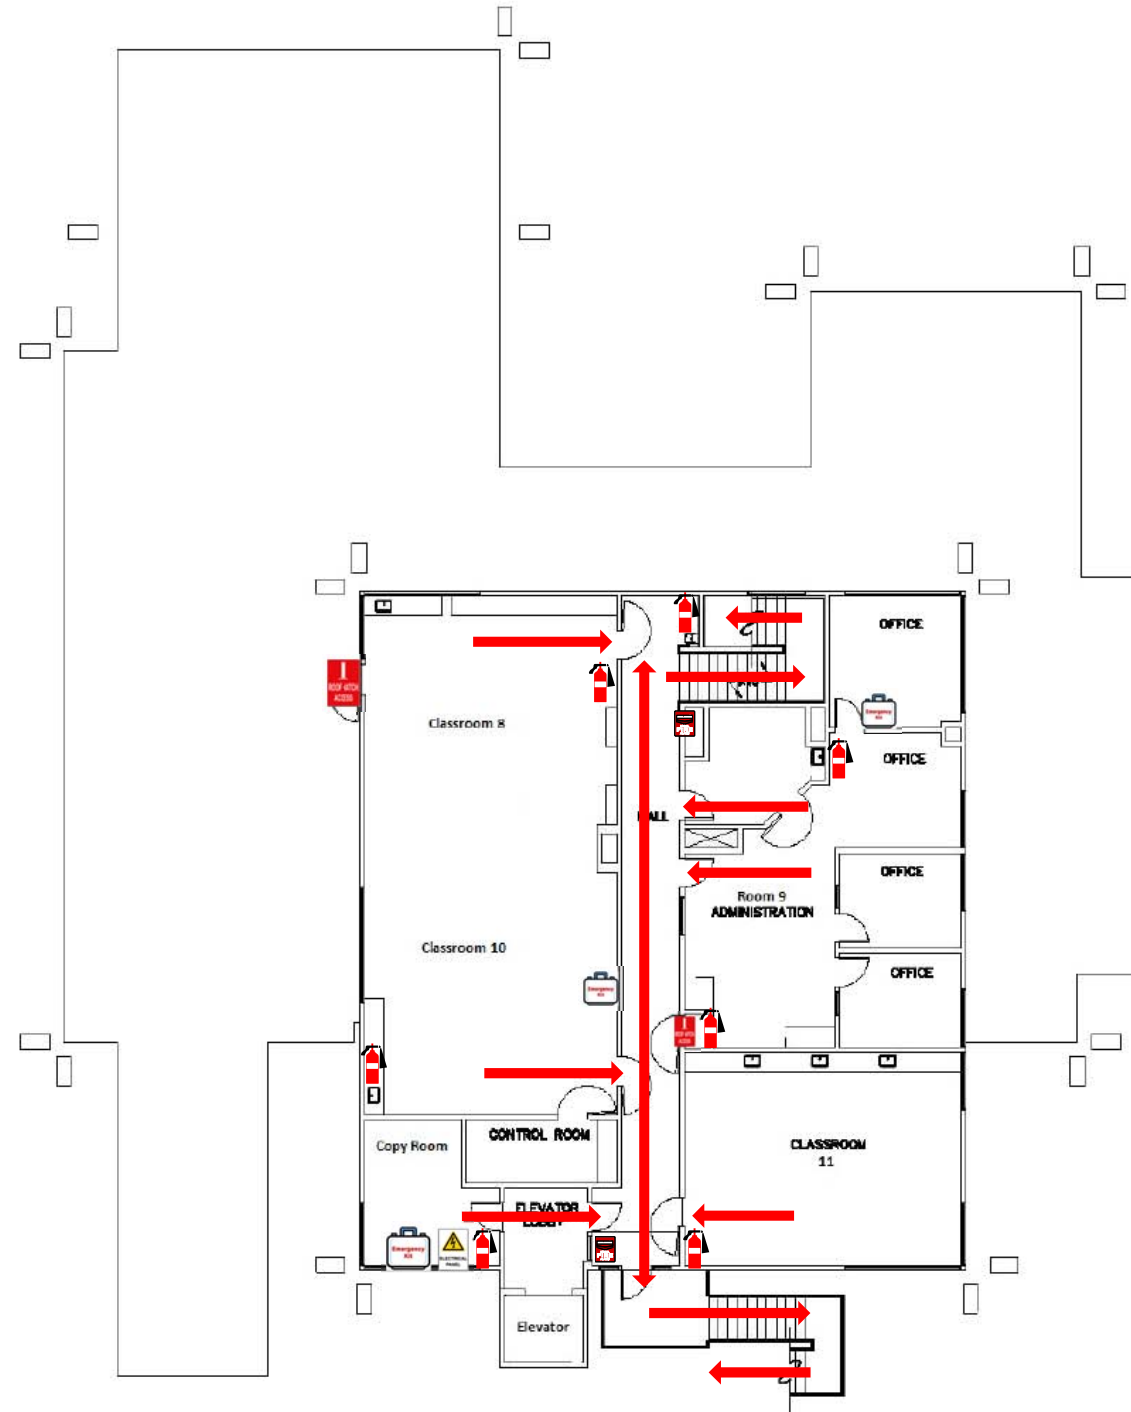

2 SECOND FLOOR PLAN



| Legend | |
|--------|-------------------|
| | Emergency Exits |
| | First Aid Kit |
| | Fire Alarm Pull |
| | Fire Extinguisher |
| | AED |
| | Epi-Pen Box |
| | Emergency Kit |
| | Emergency Eyewash |
| | Roof Access |
| | Water Shut Off |
| | Electric Shut Off |
| | Gas Shut Off |
| | You Are Here |